
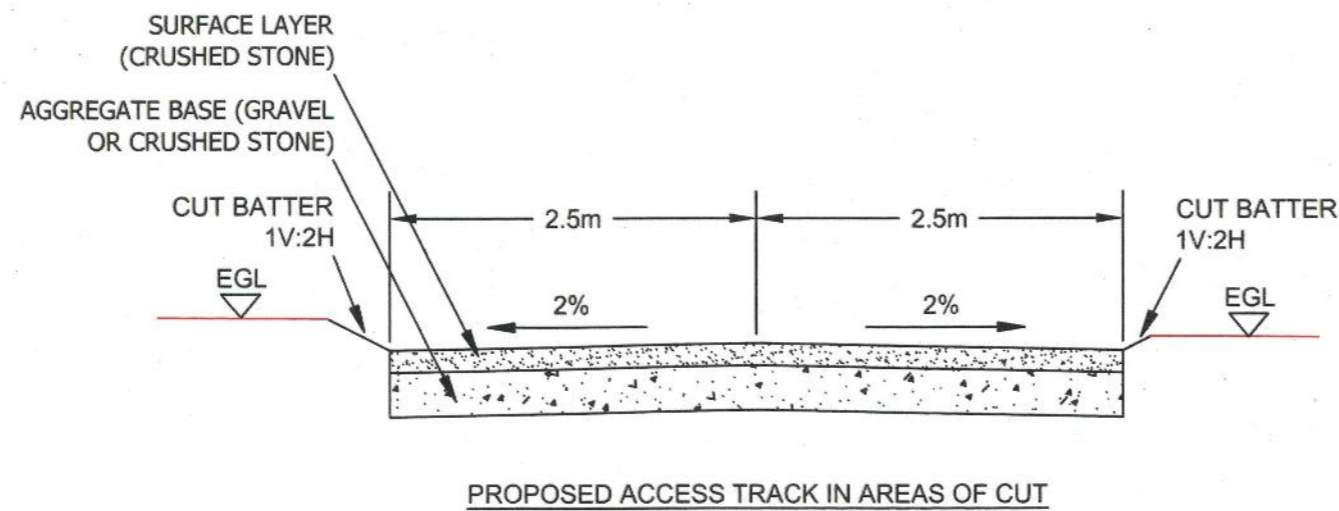


Figure 4.6: Proposed Access Track Cross-Section Detail

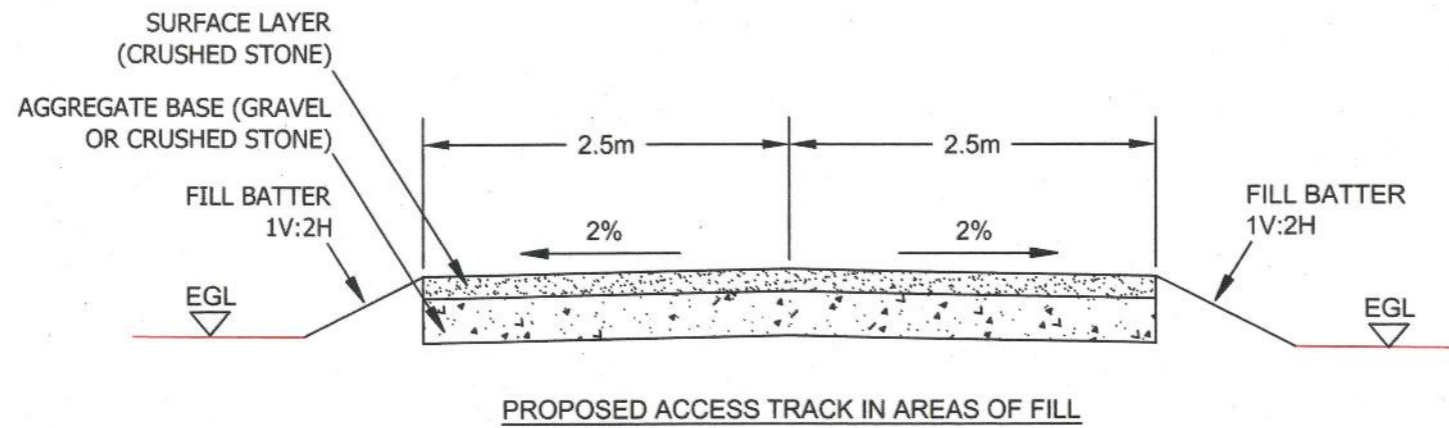

Legal: ERM take no responsibility for the accuracy of data provided by third parties

Notes:

1. All Dimensions are in Metres unless otherwise stated.
2. This is an indicative arrangement only
3. Final dimensions to be determined during detailed

Title: Final BESS Layout	
Project: Loch Toftingall BESS	
Source: © Crown copyright and database rights 2023 Ordnance Survey 0100031673	
Client:	
Drawn By: ERM	Checked:
Date: August 2023	Figure: Figure 4.6
Scale:	Revision No: